


GRAND HILLS - MAENAM

Construction Project Plan

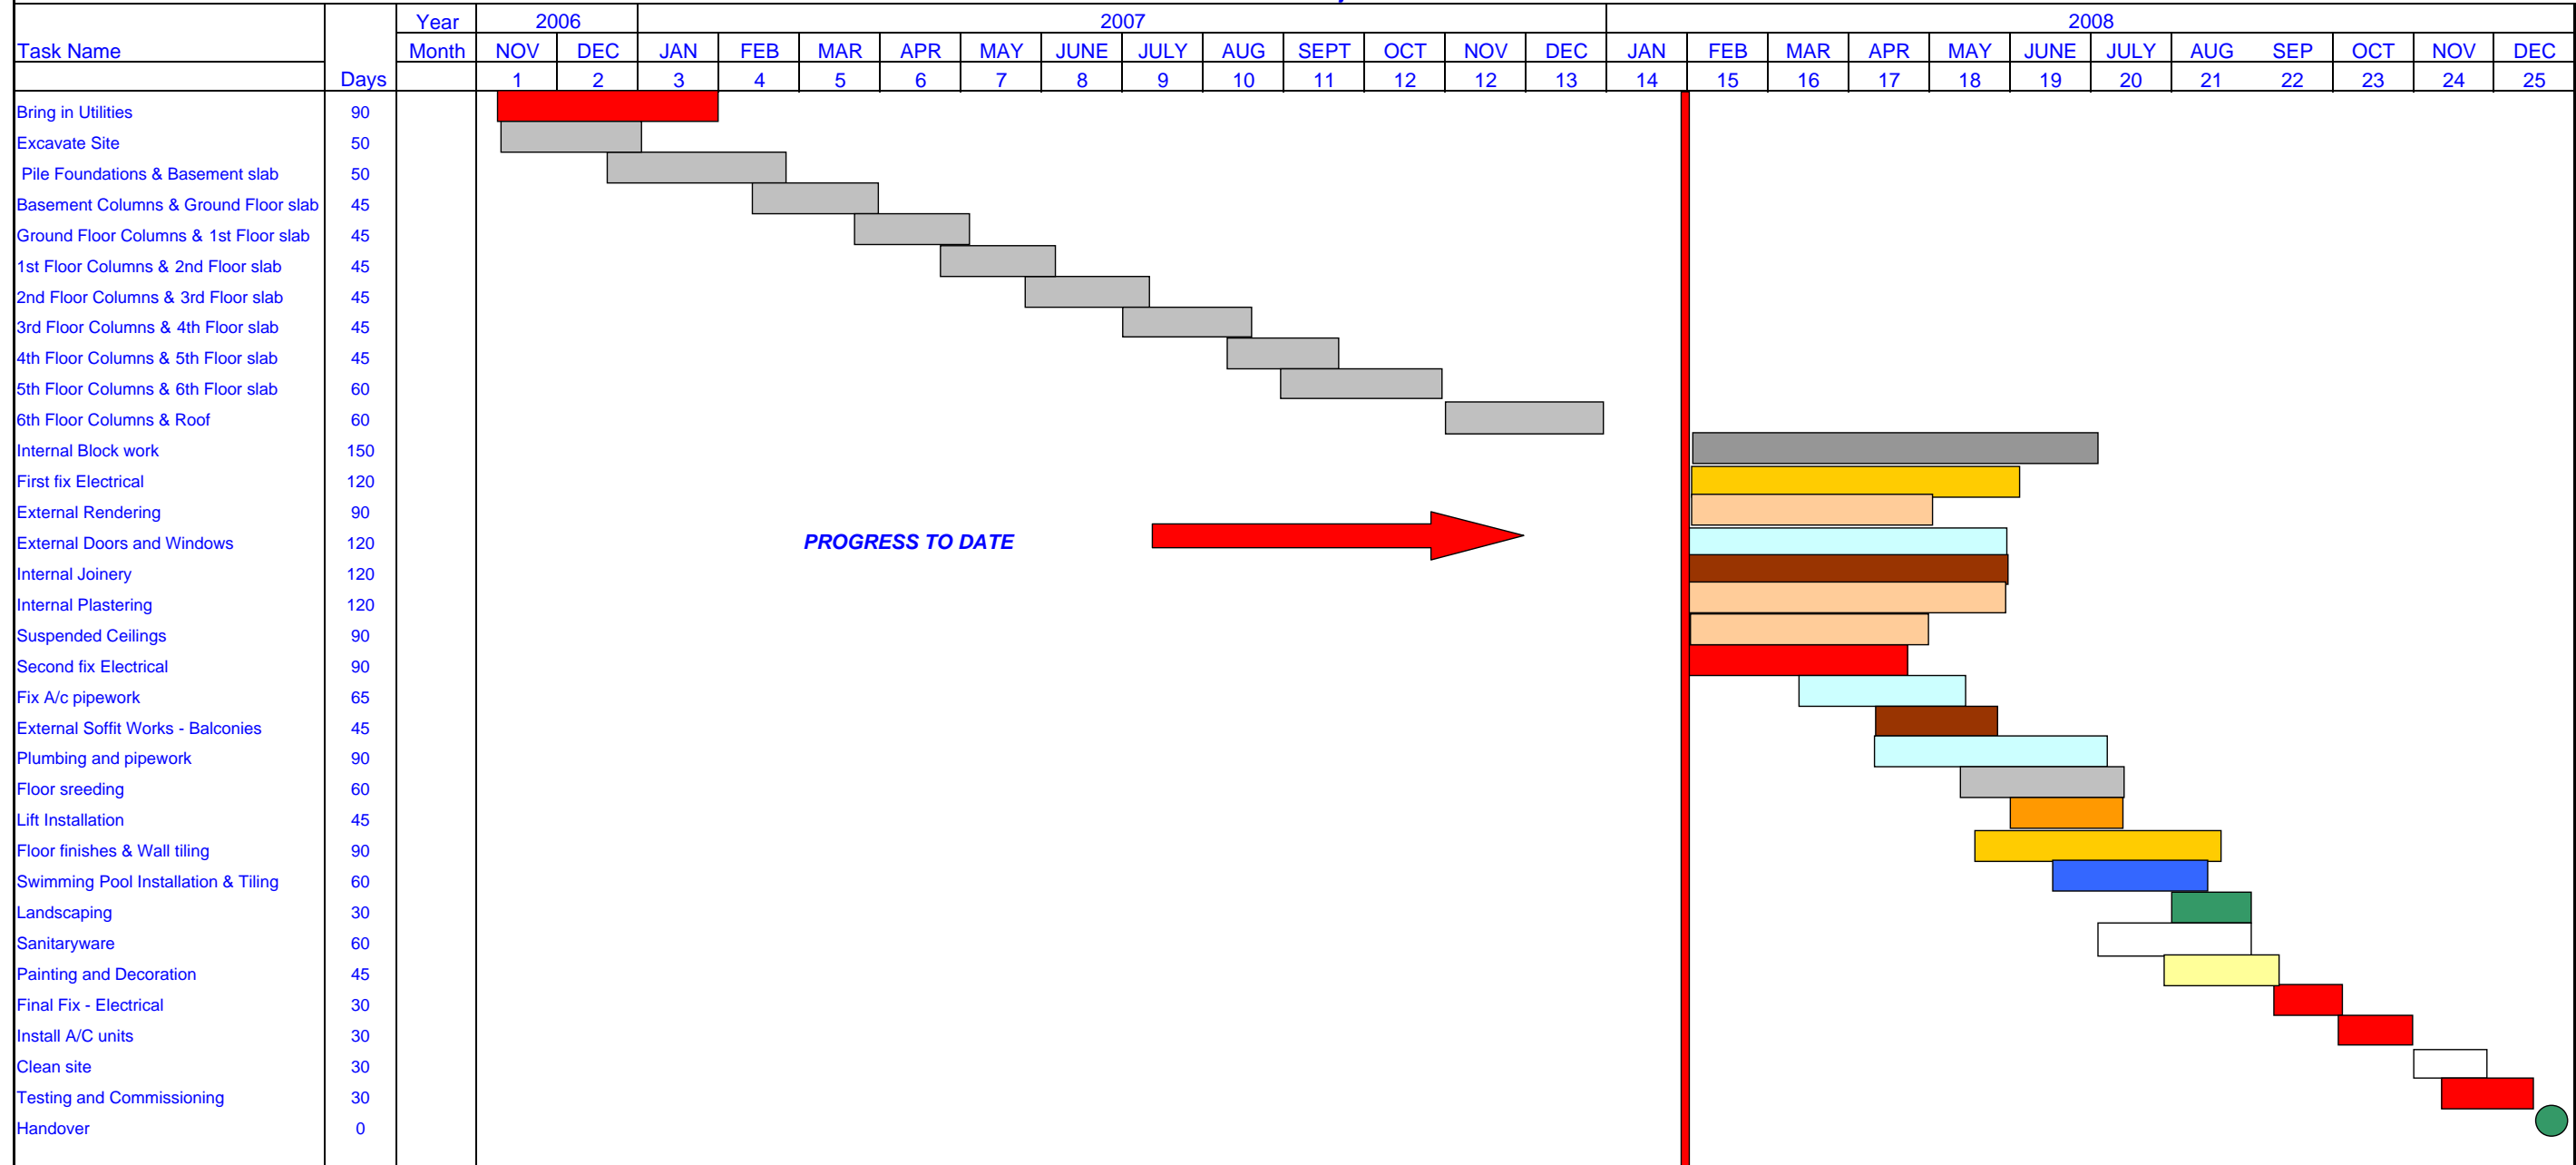

PROGRESS TO DATE

LEGEND TO THE WORKS

- | | | |
|--|--------------------------------------|--------------------------------|
| UTILITIES - MECHANICAL & ELECTRICAL | LIFT INSTALLATION | LANDSCAPING |
| STRUCTURE - FOUNDATIONS, COLUMNS & SLABS | INTERNAL PLASTER/SUSPENDED CEILINGS | SWIMMING POOL & WATER FEATURES |
| INTERNAL WALLS | PLUMBING PIPEWORK & AIR CONDITIONING | JOINERY, DOORS & WINDOWS |
| CLEANING | FLOOR FINISHES | |